
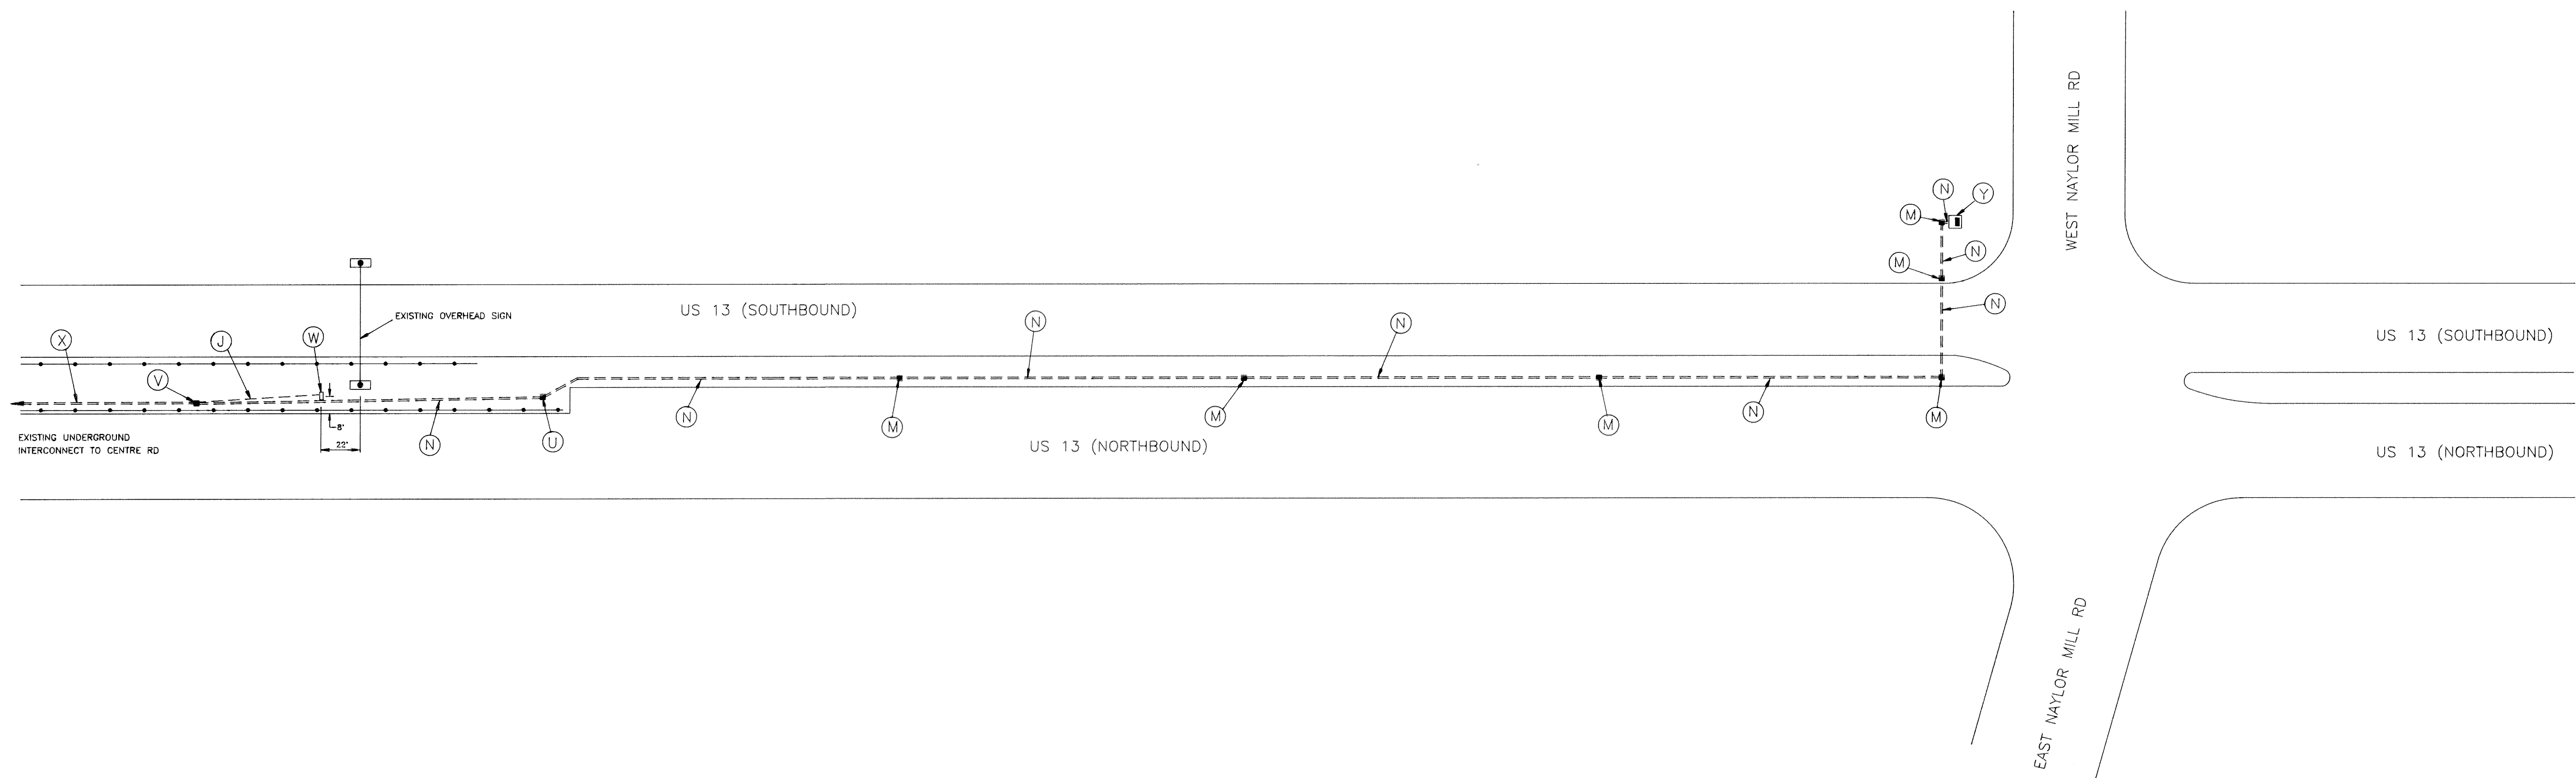


| F H W A<br>REGION NO. | STATE | FED. AID<br>PROJ. NO. | SHEET<br>NO. | TOTAL<br>SHEETS |
|-----------------------|-------|-----------------------|--------------|-----------------|
| 3                     | MD    |                       |              |                 |

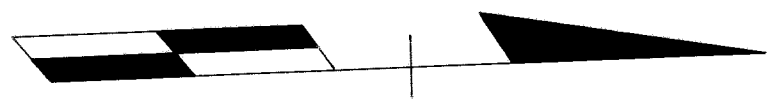

INTERCONNECT PLAN

LEGEND OF UNDERGROUND  
AND OVERHEAD UTILITIES

|              |              |
|--------------|--------------|
| AERIAL CABLE | —A—A—A—A     |
| ELECTRIC     | —E—E—E—E     |
| TELEPHONE    | —T—T—T—T     |
| GAS          | —G—G—G—G     |
| SEWER        | —S—S—S—S     |
| WATER        | —W—W—W—W     |
| CABLE TV     | —TV—TV—TV—TV |

**STREET TRAFFIC STUDIES, LTD.**  
*Gateway International*  
1302 Concourse Drive, Suite 104  
Linthicum, Maryland 21090  
(410) 859-3553

2355X1

| REVISIONS | APPROVALS                                  |
|-----------|--|
|           | CHIEF, SIGNAL DESIGN DIVISION              |
|           | ASST. DISTRICT ENGINEER, TRAFFIC           |
|           | CHIEF, TRAFFIC ENGINEERING DESIGN DIVISION |
|           | DIRECTOR, OFFICE OF TRAFFIC AND SAFETY     |

MDOT — STATE HIGHWAY ADMINISTRATION  
*Office of Traffic and Safety*  
TRAFFIC ENGINEERING DESIGN DIVISION

|                                  |                          |                      |
|----------------------------------|--------------------------|----------------------|
| DRAWN BY: C. F. STARKEY          | US 13 AND NAYLOR MILL RD |                      |
| DES. BY: R. R. ZACHERL           | COUNTY WICOMICO          |                      |
| CHK. BY: <u>LOG# 22001312.65</u> | DATE: 03-22-93           | TS/STD. NO. 1506 I/C |
| SCALE: 1=50'                     | F.A.P. NO.               | SHEET NO. 2 OF 2     |
|                                  | S.H.A. NO.               |                      |

F#60

22001312.65